


SPENCER  
PLACE

GREENCOAT PLACE

Townsend House

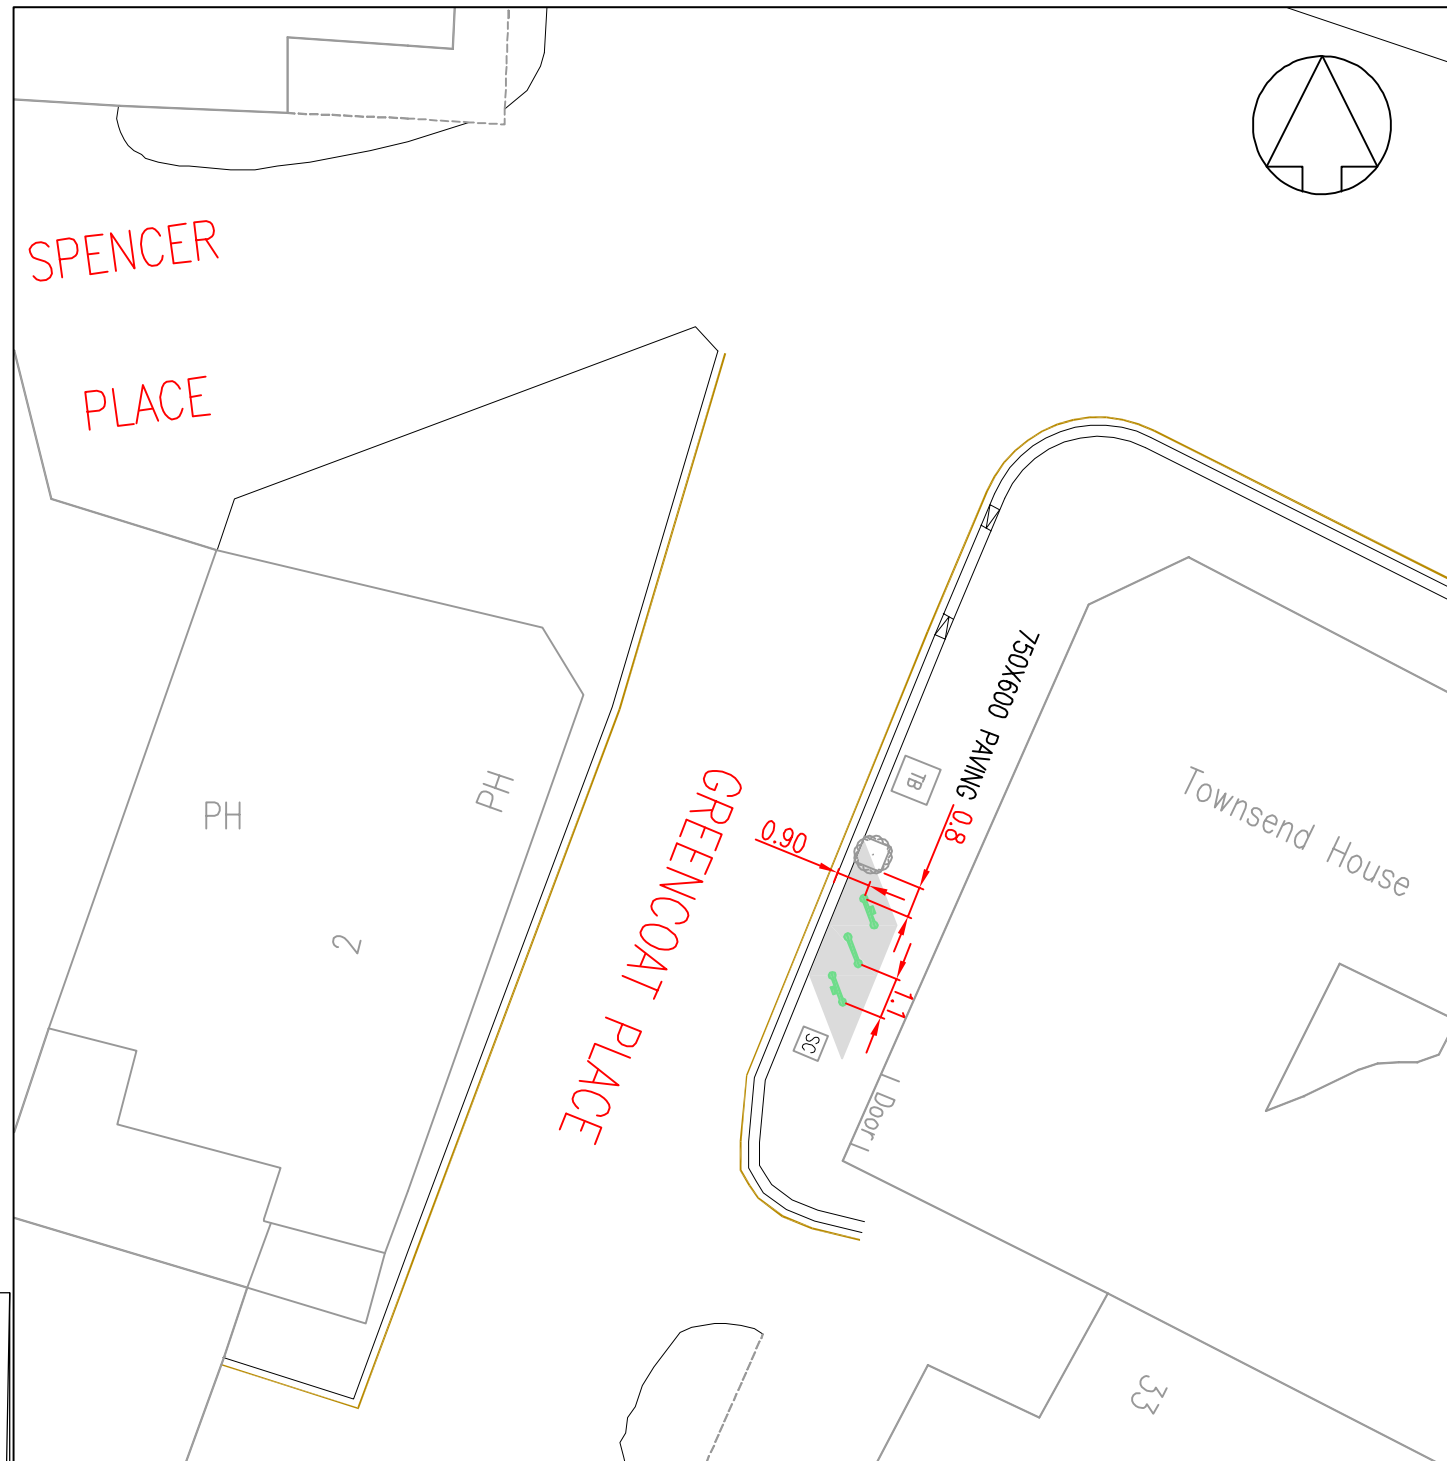

KEY					
	PROPOSED CYCLE RACK (TYPE 1)		EXISTING SERVICE COVER		EXISTING BELISHA BEACON
	PROPOSED CYCLE RACK (TYPE 2)		EXISTING SIGN & POST		EXISTING YELLOW LINE MARKING
	EXISTING CYCLE RACK (TYPE 1)		EXISTING TREE AND GRILLE		EXISTING WHITE LINE MARKING
	EXISTING CYCLE RACK (TYPE 2)		EXISTING TELEPHONE BOX		EXISTING CYCLE RACK TO BE REMOVED
	CYCLE STAND FOOTPRINT		EXISTING BOLLARD		EXISTING BOLLARD TO BE REMOVED
	EXISTING CYCLE RACK (TYPE 2) RELOCATED		EXISTING RAILING		EXISTING SIGN & POST TO BE REMOVED
			EXISTING LAMP COLUMN		

© Crown copyright. All rights reserved City of Westminster LA 100019597



West One Infrastructure Services  
10th Floor 64 Victoria Street London SW1E 6QP  
Tel: +44 (0) 20 7811 6300 Fax: +44 (0) 20 7811 6301  
http://www.westonejv.co.uk



DRAWING STATUS: PRELIMINARY

PROJECT: CYCLE PARKING PROGRAMME 2011/12  
BATCH 1

TITLE: GREENCOAT PLACE  
SITE VS-030

REV	DATE	BY	DESCRIPTION	CHK	APD	
A	14.07.11	TA	INITIAL ISSUE	CH	JWH	
SCALE @ A4P	DATE	DESIGN/DRAWN	CAD CHECKED	CHECKED	APPROVED	SHT
1:200	04.07.11	MC/NS	MC	CH	JWH	A4P
JOB No.	11677045			BRIEF/DSB No. BR 11983		
DRAWING No.	11677045-03-GA-VS-030				REV: A	