


REV	DATE	BY	DESCRIPTION	CHK	APP
A	06.01.2015	PAO	INITIAL ISSUE		

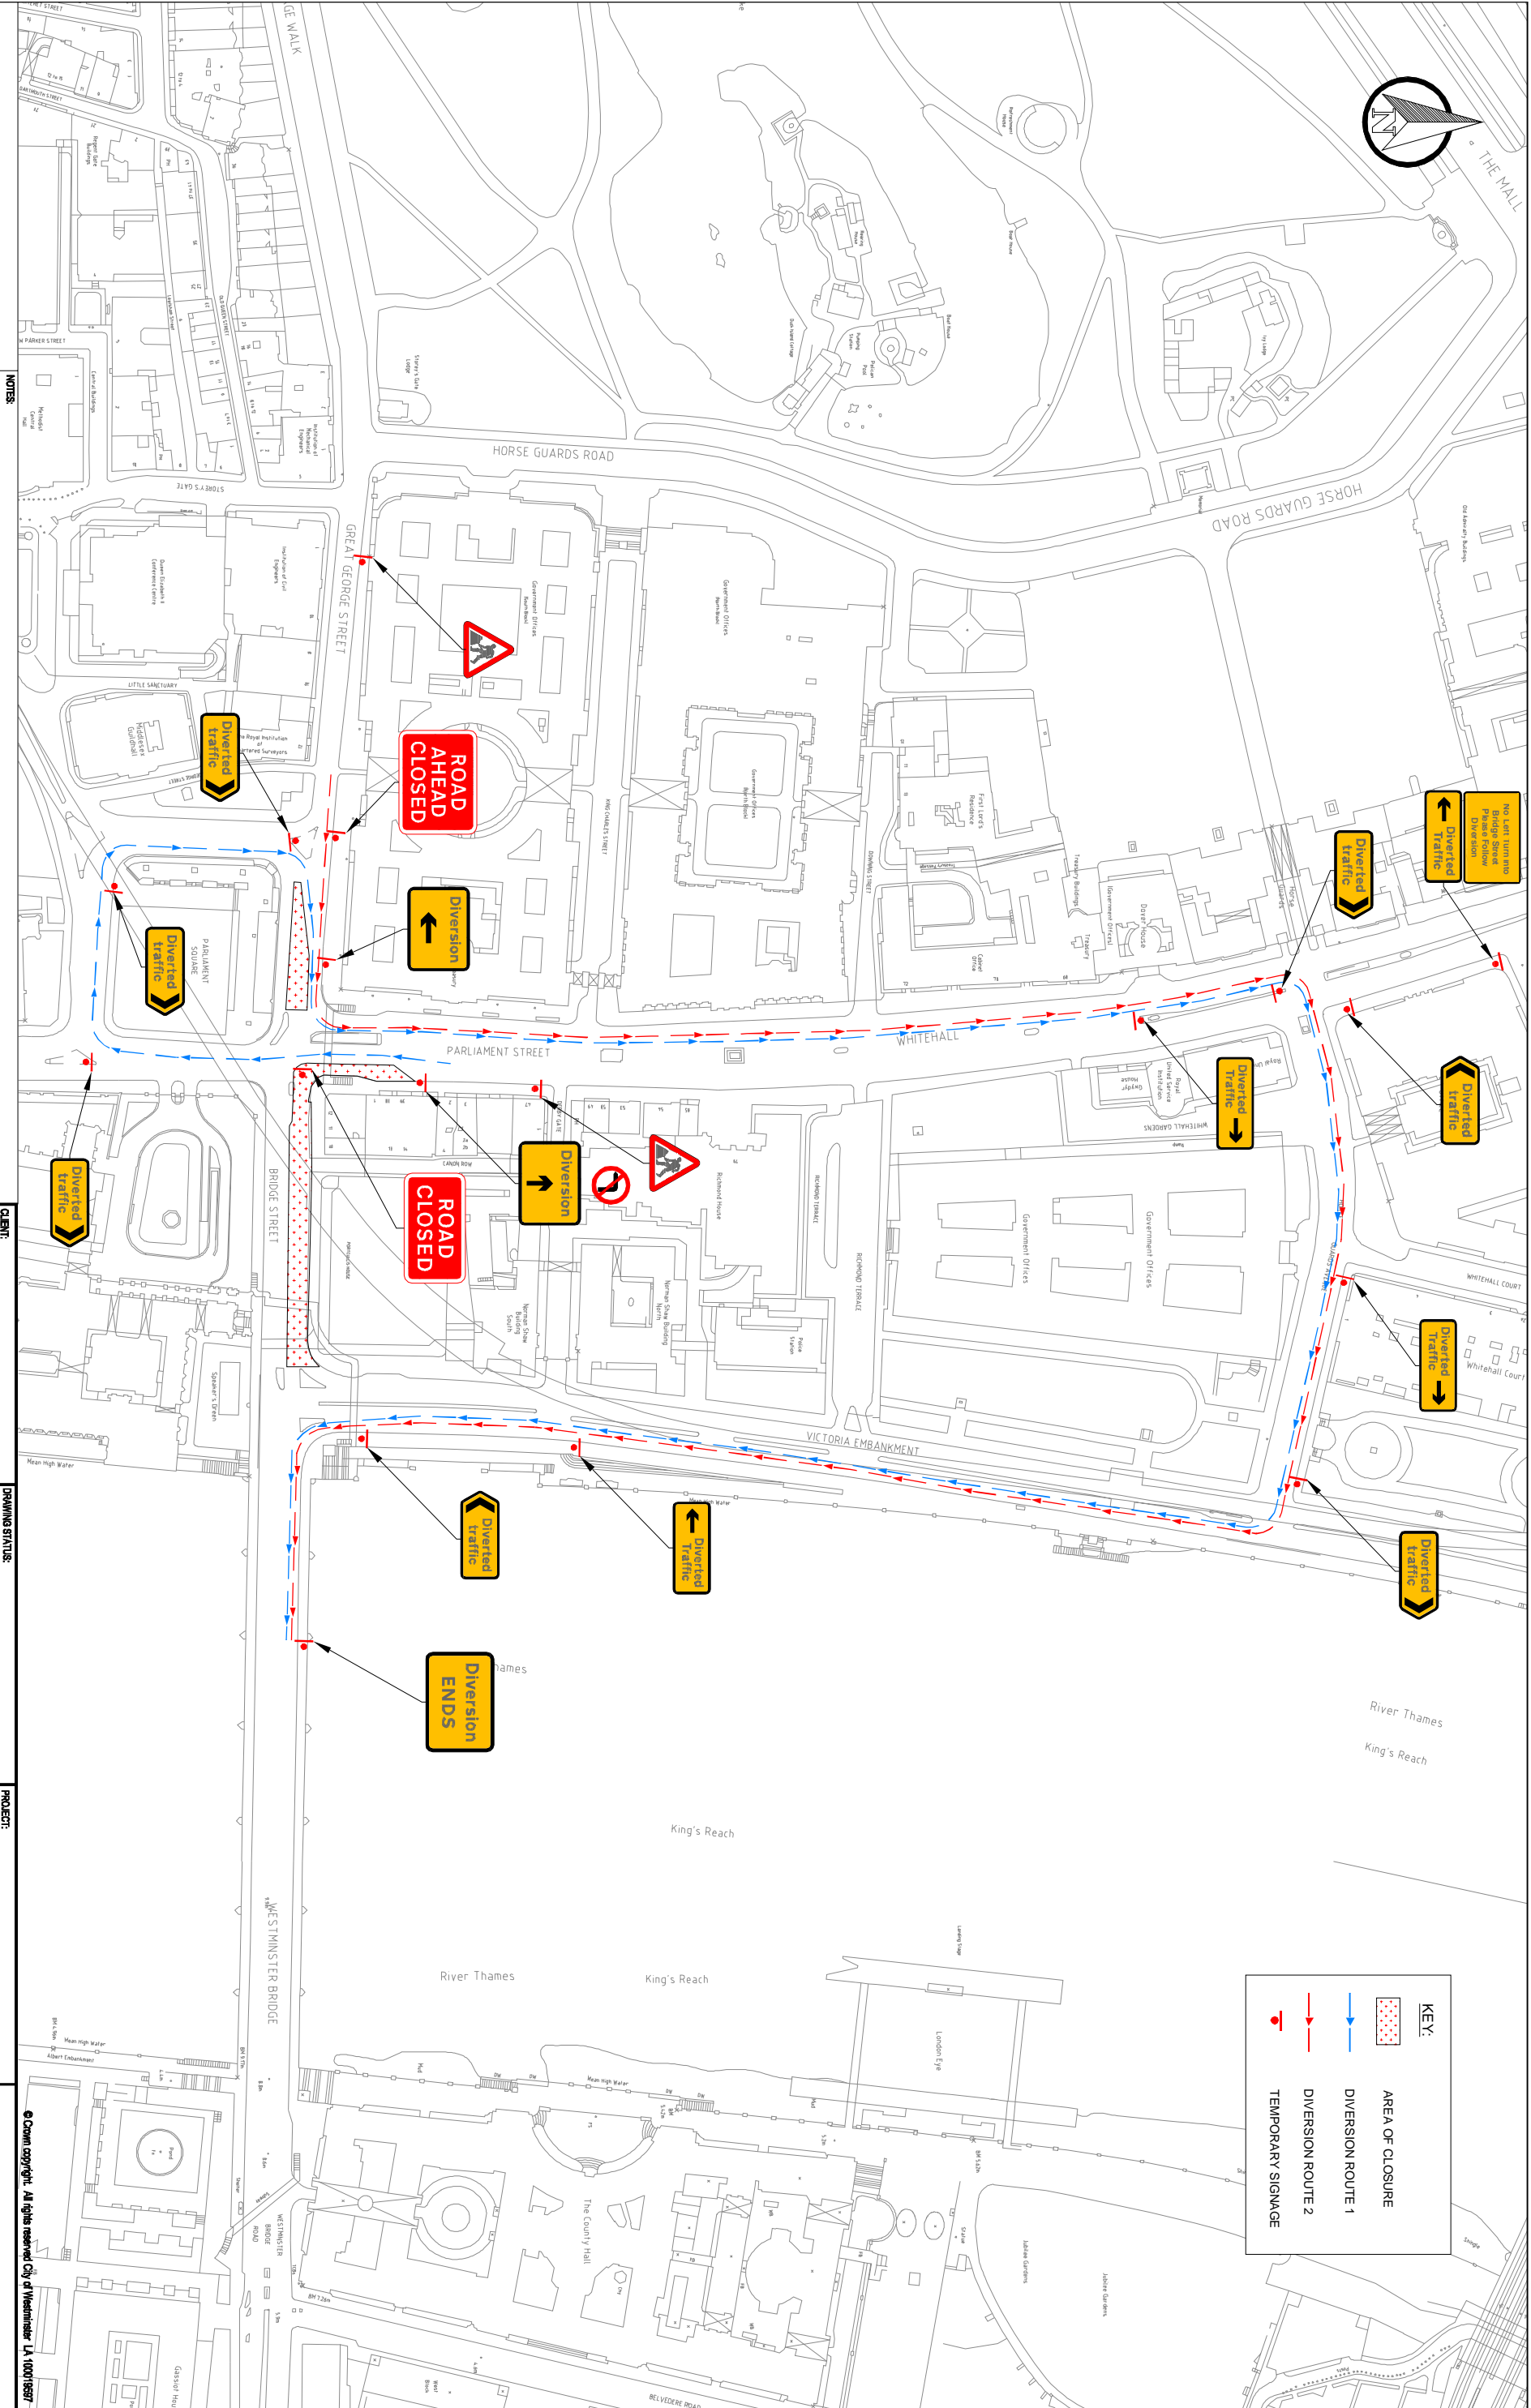

NOTES:

1. THIS DRAWING TO BE READ IN CONJUNCTION WITH DRAWING No.S: 70003903-05-TM-01-065 & 70003903-05-TM-05-065
2. REFER TO DRAWING No. 70003903-05-TM-03-065 FOR LOCATION OF ADVANCE WARNING SIGNS
3. ALL TRAFFIC MANAGEMENT TO BE IN ACCORDANCE WITH CHAPTER 8 TRAFFIC SIGNS MANUAL
4. SIGNAL TIMING CHANGES AT PARLIAMENT SQUARE/ BRIDGE STREET AND BRIDGE STREET/ VICTORIA EMBANKMENT TO BE MADE BY TIL/TC

CLIENT:



DRAWING STATUS:

DETAILED DESIGN

SCALES	ORIGINAL	DESIGN	PD
N.T.S.	A1	CHECKED	
DATE	OS DATA	APPROVED	
OS DATA		Copyright reserved	

PROJECT:

BRIDGE STREET (EASTBOUND) RECONSTRUCTION

TITLE

DIVERSION ROUTE FOR CLOSURE OF BRIDGE STREET (EASTBOUND)



DRAWING No: 70003903-05-TM-02-065

Rev: A