

Block W5, Regent Street Streetscape Improvements

Westminster City Council in partnership with The Crown Estate is improving the streetscape surrounding Block W5, Regent Street

Programme dates: June 2015 – November 2015

As part of the streetscape improvements being undertaken by Westminster City Council, the public highway along New Burlington Street, Regent Street and New Burlington Place is to be upgraded.

The works include:


- Repaving footways on the northern side of New Burlington Street and western side of Regent Street with natural York stone;
- Increased pedestrian space in New Burlington Place featuring new York stone paving flags and a raised granite sett area;
- New trees and planters in New Burlington Place;
- Revised vehicle loading layout in New Burlington Place;
- Resurfacing the carriageway in New Burlington Street with hot rolled asphalt;
- Improving street lighting, and
- Improving surface water drainage.

For general information, please contact:
Peter Bennett, Project and Programme
Manager, on
0207 641 2920 or e-mail
pbennet@westminster.gov.uk

For information about the works
On-site, please contact:
Ciaran Ward, Project Manager, on
0207 692 8816 or e-mail
ciaranward@murphygroup.co.uk

Block W5, Regent Street Streetscape Improvements

Cleaner, safer and brighter environment for all users

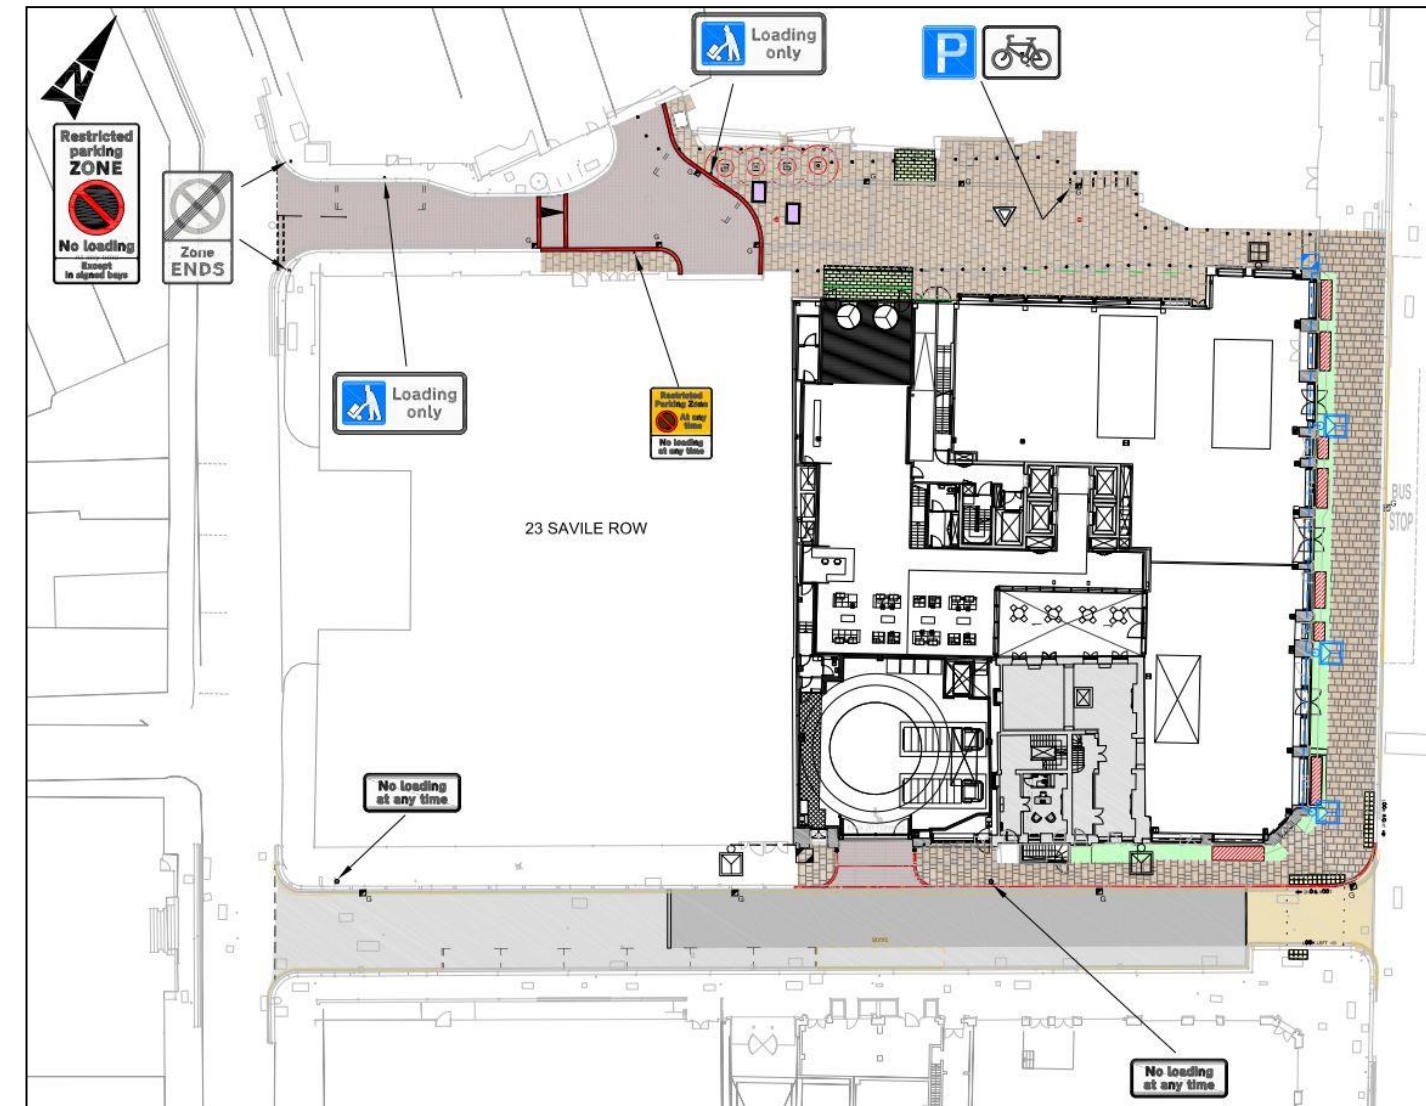

We apologise in advance for any inconvenience that may be caused and we will endeavour to keep disruptions to a minimum. Further information is available by scanning the QR Code above. Thank you for your patience.

90% of materials from this site are recycled or re-used

www.westminster.gov.uk/transportandstreets



City of Westminster
SAFE STREETS