


S:\PROJECT BRIEFS\50600029 - BR13614 OXFORD STREET EAST PHASE 2\11 Drawings & Photos\Drawings\Section 6 Consultation Plan\_50600029-05-DV-01.dwg, 03 Jan, 2014 - 4:05pm

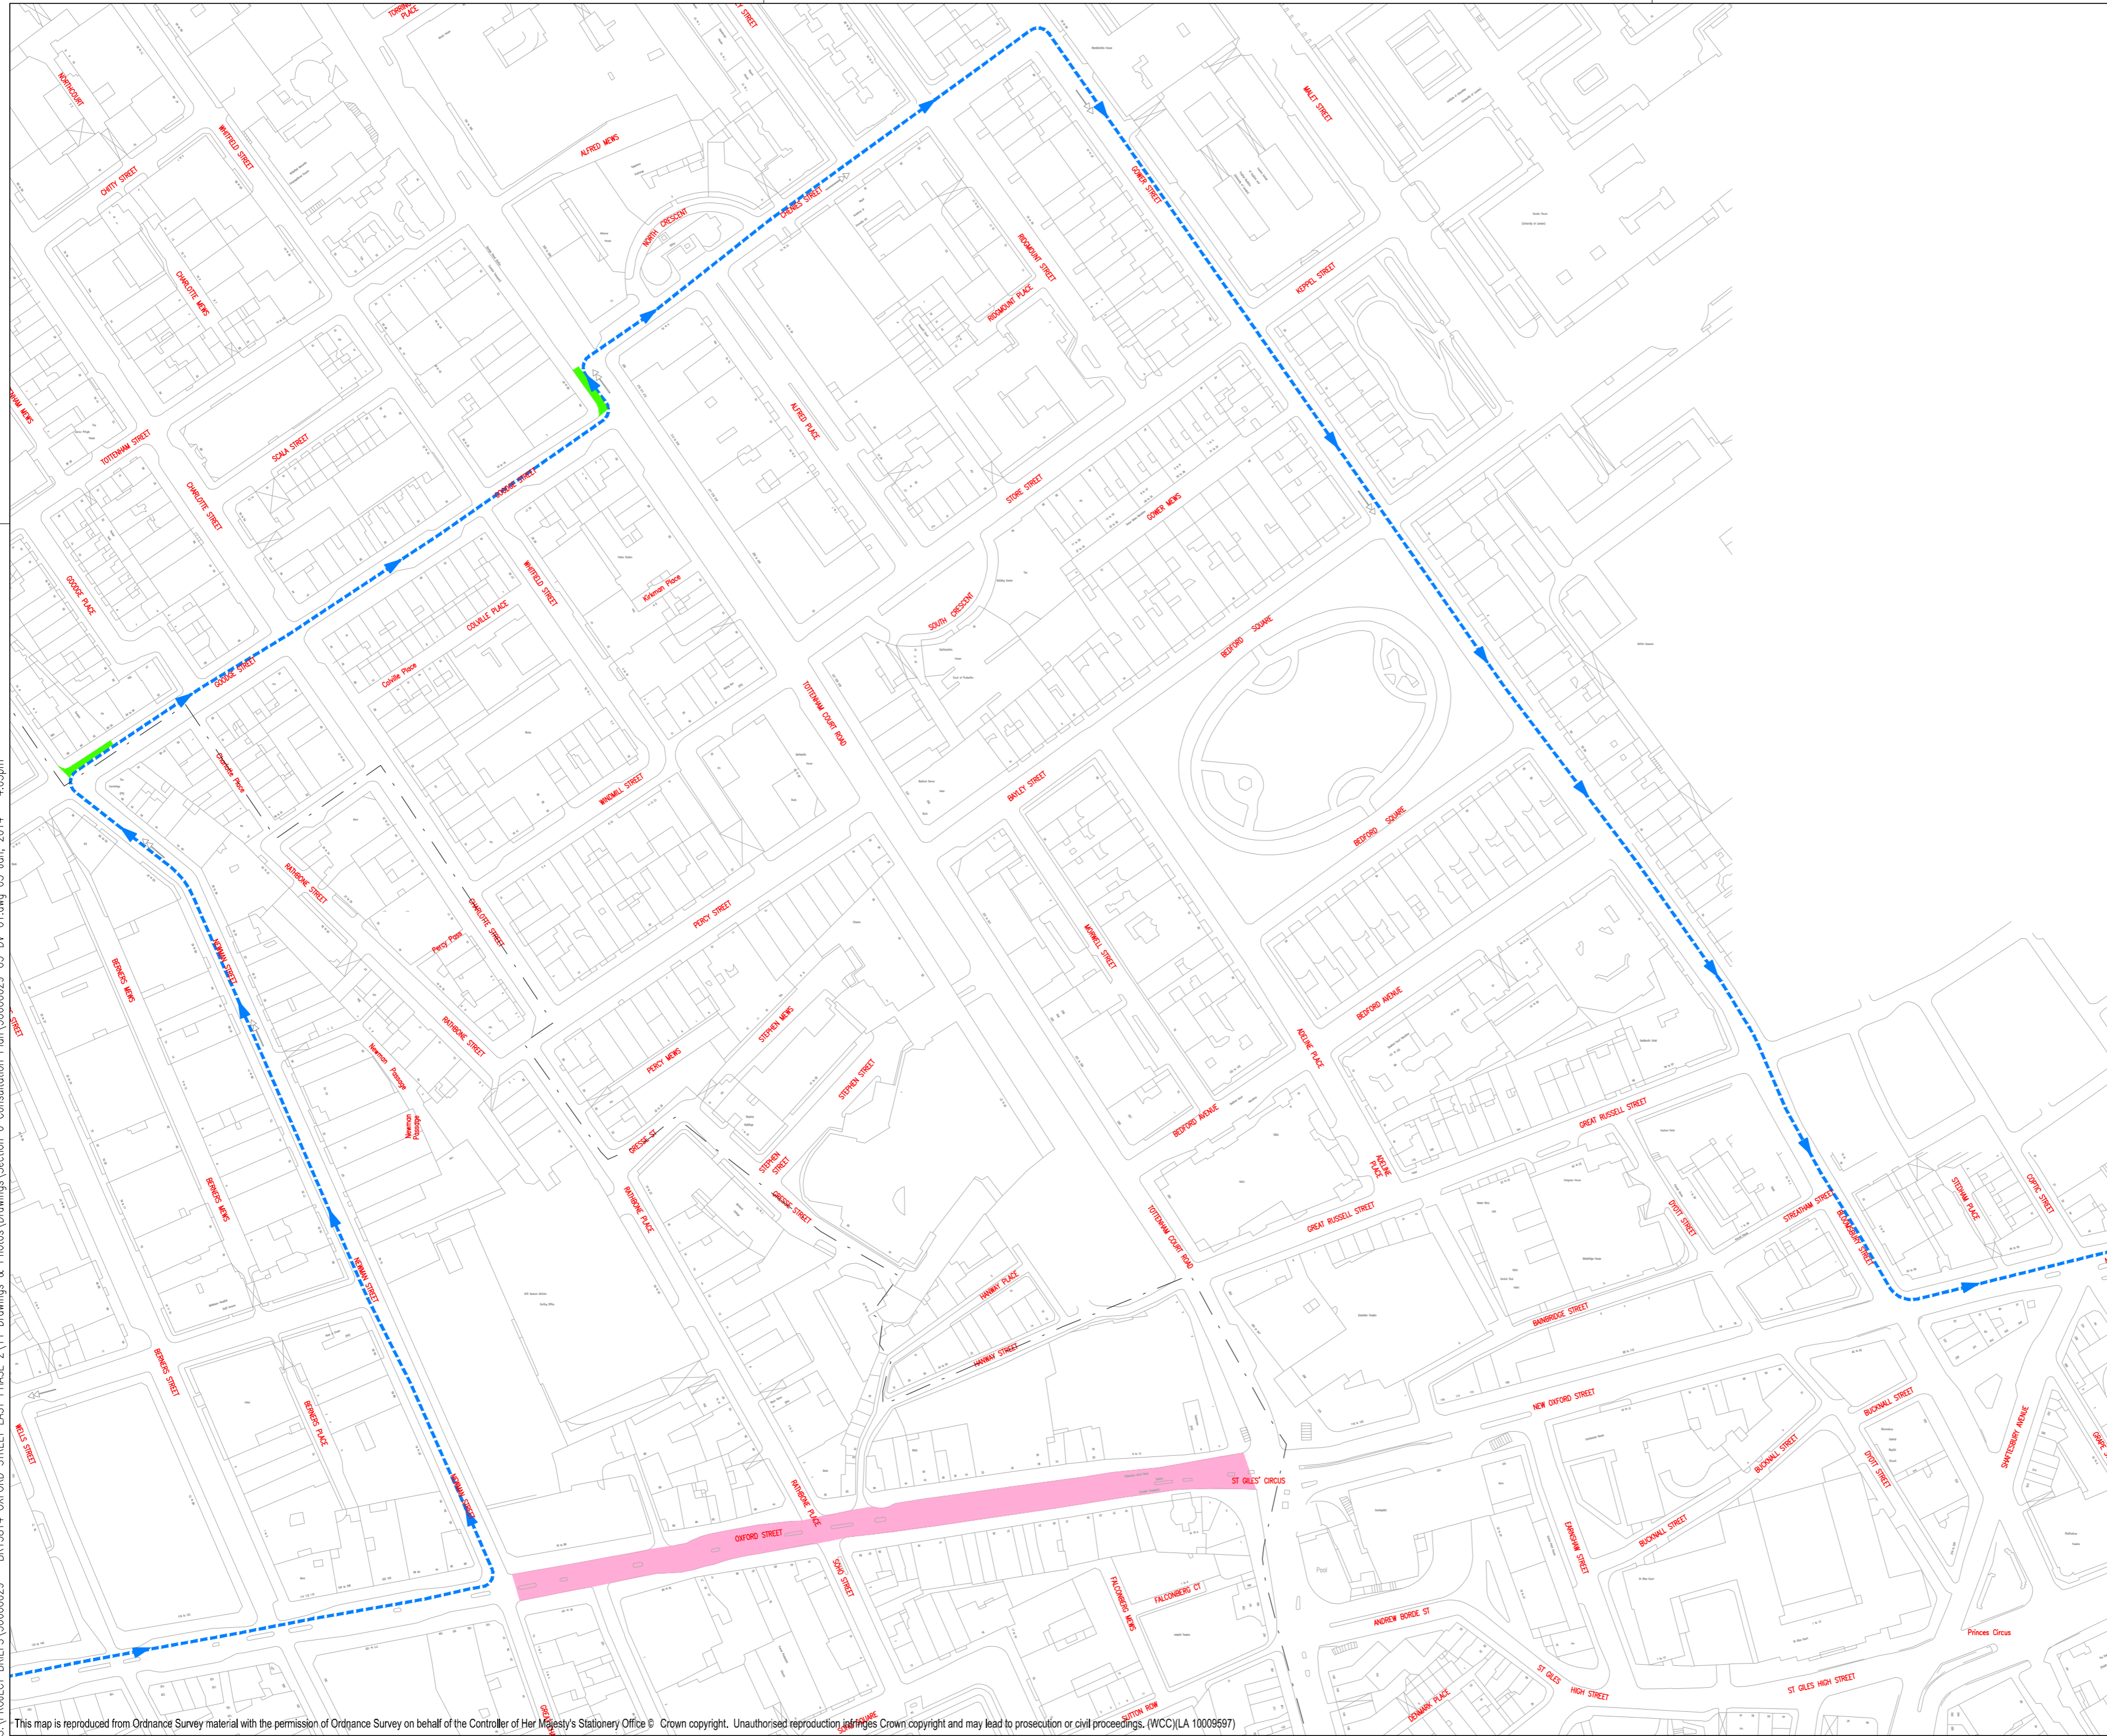

- KEY**
- PROPOSED TRAFFIC DIVERSION ROUTES (INCLUDING BUSES)
  - AREA OF WORKS
  - TEMPORARY INTRODUCTION OF NO-WAITING AND NO-LOADING "AT ANY TIME" RESTRICTIONS
  - EXISTING TRAFFIC DIRECTION
  - CAMDEN BOROUGH BOUNDARY

- NOTES:**
1. OXFORD STREET EASTBOUND BETWEEN WELLS STREET AND NEWMAN STREET - ALL TRAFFIC, INCLUDING BUSES TO BE DIVERTED THROUGH NEWMAN STREET, GOODGE STREET, TOTTENHAM COURT ROAD, CHENIES STREET, GOWER STREET AND BLOOMSBURY STREET.
  2. BUS ROUTES AFFECTED: 7, 8, 10, 25, 55, 73 AND 98.
  3. TEMPORARY DIVERSION SIGNS TO BE MOUNTED ON EXISTING STREET FURNITURE.
  4. THE DIVERSION IS ANTICIPATED TO LAST UP TO FOUR WEEKS.
  5. PROPOSED WORKING HOURS: 7am-11pm MONDAY TO SATURDAY AND 7am-7pm SUNDAY.

LONDON PERMIT SCHEME NUMBER.  
OXFORD STREET - TBA

REV	DATE	BY	DESCRIPTION	CHK	APD
A	20/12/13	AR	DIVERSION ROUTE UPDATED	CB	CB

DRAWING STATUS: **CONSULTATION**

**West One**

West One Infrastructure Services  
10th Floor 64 Victoria Street London SW1E 6QP  
Tel: +44 (0) 20 7811 6300 Fax: +44 (0) 20 7811 6301  
<http://www.westonejv.co.uk>

CLIENT:

**City of Westminster**  
SAFE STREETS  
City Commissioner of Transportation

PROJECT: **OXFORD STREET EAST II**

TITLE: **PROPOSED DIVERSION ROUTE FOR EASTBOUND TRAFFIC - NEWMAN ST TO TCR DURING CARRIAGEWAY WORKS**

SCALE @ A2	DATE	DESIGN/DRAWN	CAD CHECKED	CHECKED	APPROVED	ISHT
NTS	12.09.2013	AR	CB	CB	CB	A2
JOB NO:	11676969		BRIEF/DIB NO. BR 15067			
DRAWING NO:	50600029-05-DV-01		REV: A			

This map is reproduced from Ordnance Survey material with the permission of Ordnance Survey on behalf of the Controller of Her Majesty's Stationery Office © Crown copyright. Unauthorised reproduction infringes Crown copyright and may lead to prosecution or civil proceedings. (WCC)(LA 10009597)