


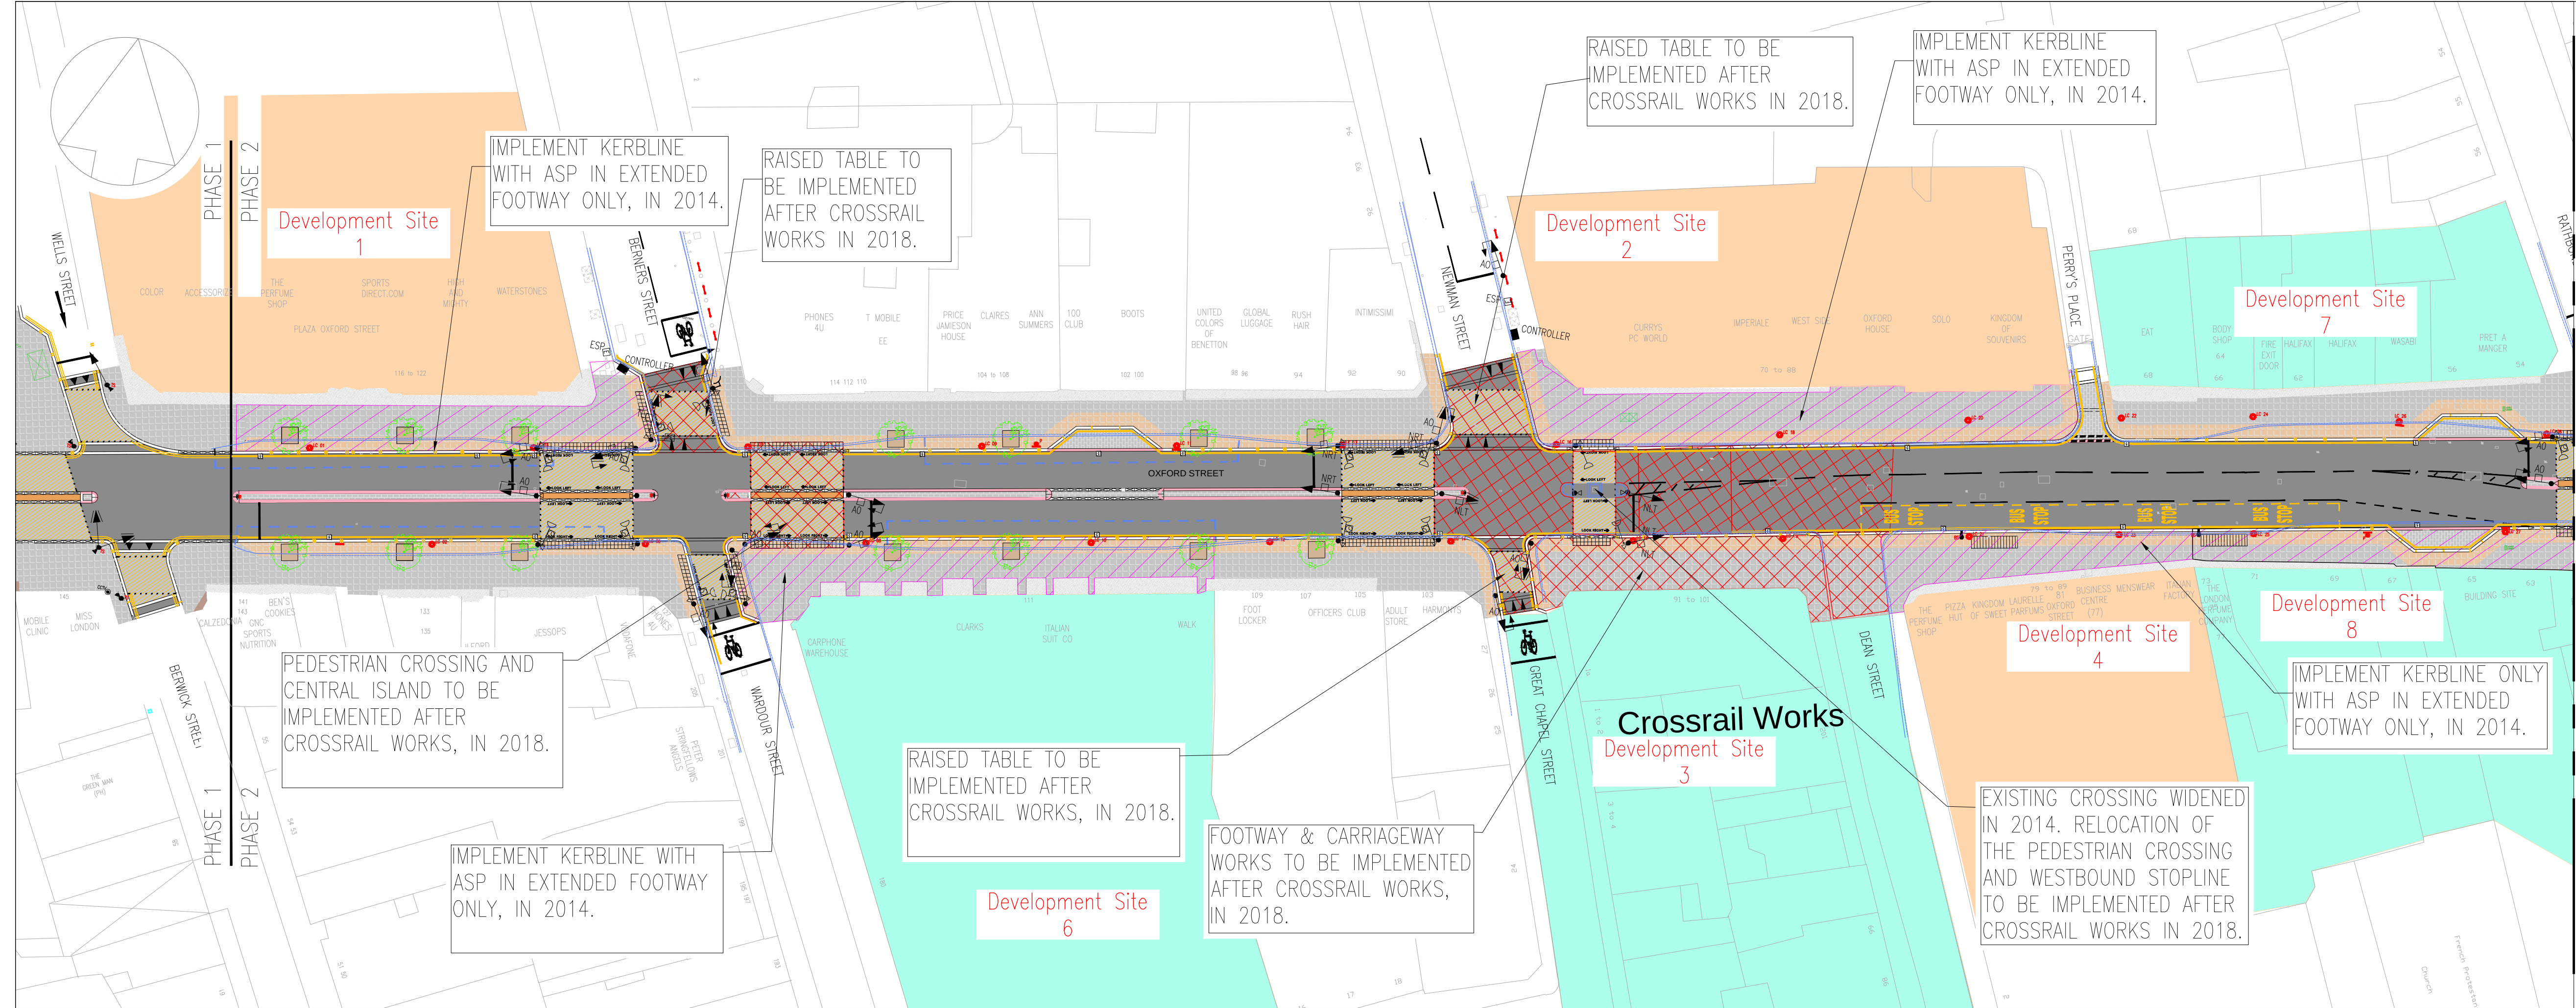

- KEY
- PROPOSED DEVELOPMENT SITE
 - DEVELOPMENT SITE UNDER CONSTRUCTION
 - PROPOSED RESURFACED CARRIAGEWAY
 - PROPOSED GRANITE SETTS
 - PROPOSED ANTI SKID
 - PROPOSED ARTIFICIAL STONE PAVING (ASP)
 - PROPOSED REINFORCED ARTIFICIAL STONE PAVING (ASP)
 - MODIFY KERBLINE AND INSTALL ASP (IN EXTENDED FOOTWAY ONLY) IN 2014.
 - WORKS TO BE IMPLEMENTED AFTER CROSSRAIL WORKS IN 2018.
 - PROPOSED KERB
 - EXISTING KERB
 - EXISTING CHAMBER TO BE REBUILT TO CARRIAGEWAY STANDARDS

FOR CONTINUATION REFER BELOW



REV	DATE	BY	DESCRIPTION	CHK	APD
DRAWING STATUS					
DETAILED DESIGN					

West One

West One Infrastructure Services
10th Floor 64 Victoria Street London: SW1E 6QP
Tel: +44 (0) 20 7811 6300 Fax: +44 (0) 20 7811 6301
<http://www.westonejv.co.uk>

CITY OF WESTMINSTER

City of Westminster
SAFE STREETS
City Commissioner of Transportation

PROJECT

OXFORD STREET EAST II

TITLE

OVERALL SCHEME PLAN

SCALE @ A1	DATE	DESIGN/DRAWN	CAD CHECKED	CHECKED	APPROVED	SHT
NTS	28/11/2013	NS/AR	CC?	C?	A?	A1
JOB No.			BRIEF/DSS No.			
50600029			TBC			
DRAWING No.					REV.	
50600029-03-OSP-01					-	