


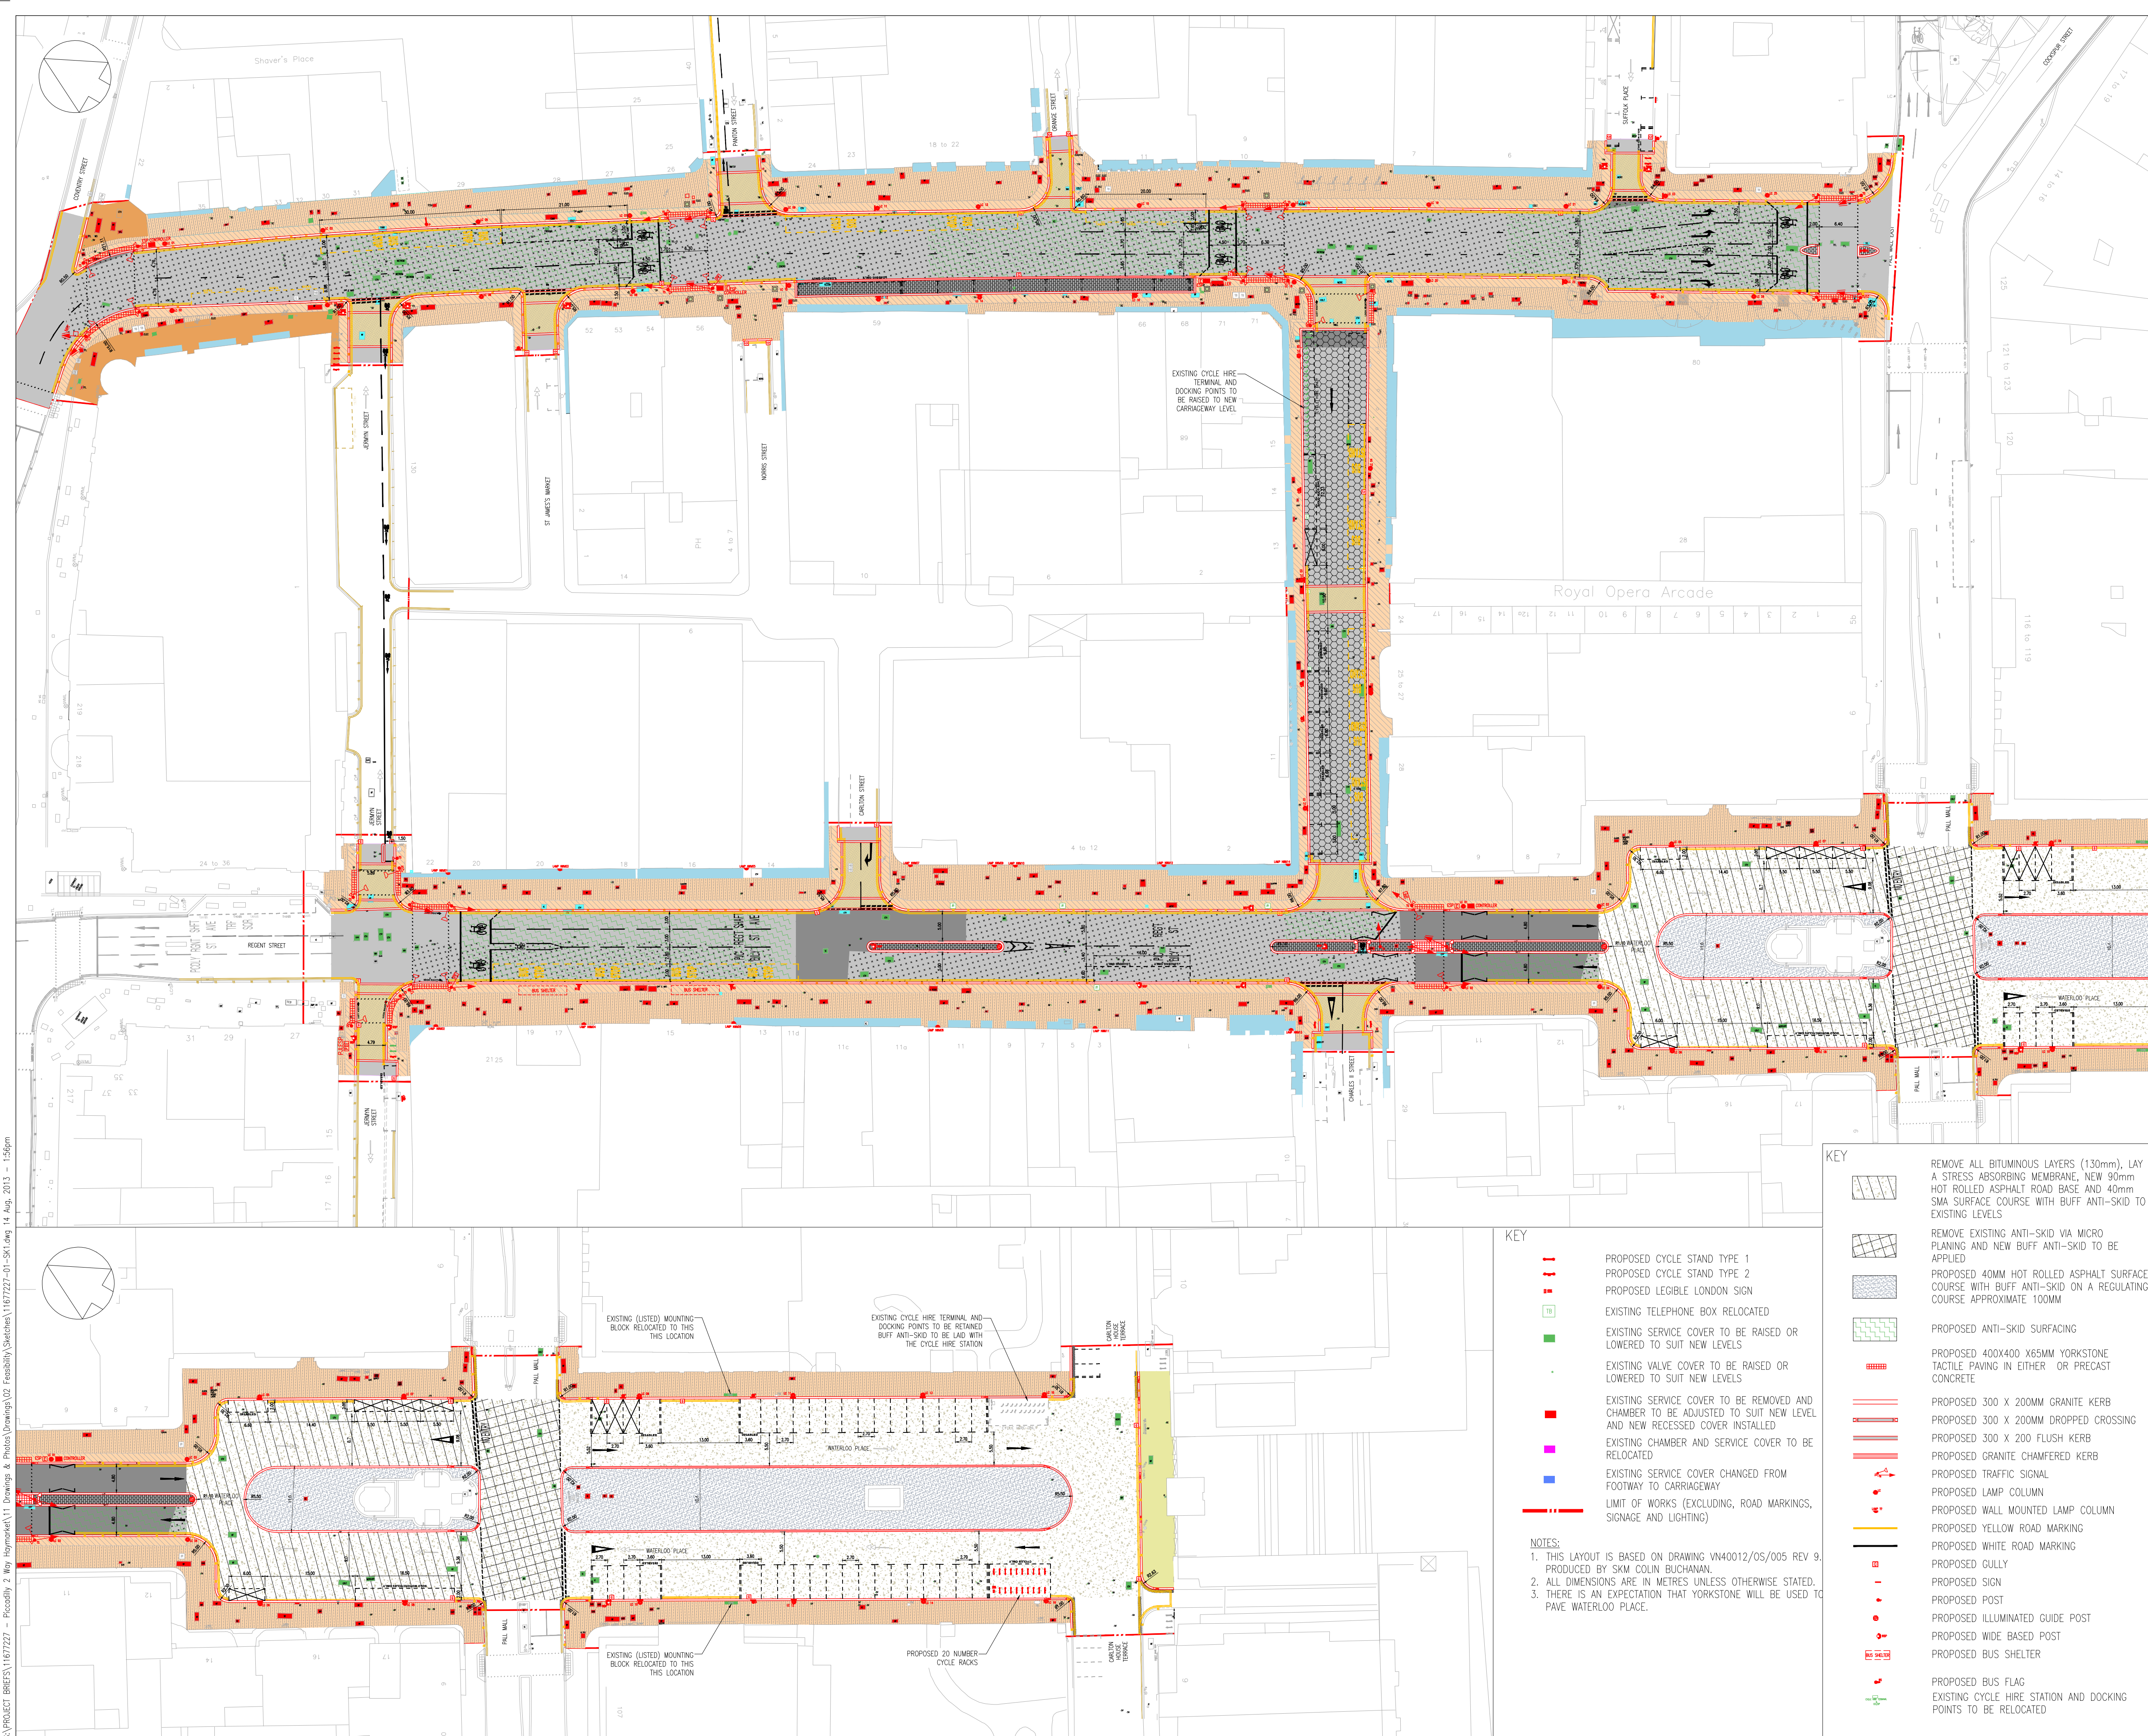

KEY

EXISTING KERB

EXISTING WHITE LINE ROAD MARKING

EXISTING YELLOW LINE ROAD MARKING

EXISTING POST AND SIGN

EXISTING SIGN

EXISTING WIDE BASE POST

EXISTING BOLLARD

EXISTING BOLLARD

EXISTING GULLY

EXISTING HOPPER BOX

EXISTING LAMP COLUMN

EXISTING LAMP COLUMN AND CCTV

EXISTING WIFI COLUMN

EXISTING POST BOX

EXISTING CYCLE RACK

EXISTING TELEPHONE KIOSK

EXISTING CONTROL BOX

EXISTING TRAFFIC SIGNAL

EXISTING PARKING METER

EXISTING THAMES WATER BOLLARD

EXISTING SERVICE COVER

EXISTING SERVICE VALVE

EXISTING TREE AND PIT

EXISTING TRAFFIC DIRECTION

EXISTING PRIVATE FORECOURT

EXISTING YORKSTONE PAVING TO BE RETAINED

PROPOSED 600 X RANDOM X 65mm YORKSTONE FLACS

PROPOSED 600 X RANDOM X 75mm YORKSTONE FLACS

PROPOSED 750 X 600 X 65MM PRECAST CONCRETE PAVING

BUFF ANTI-SKID FOR RAISED TABLE

PROPOSED 250X150X100MM FINE PICKED MID GREY GRANITE SETTS (WCC PAVING PAVEMENT CATEGORY 1D)

FULL DEPTH CARRIAGEWAY RECONSTRUCTION

REMOVE ALL EXISTING BITUMINOUS LAYERS (130MM). REPLACE WITH A STRESS ABSORBING MEMBRANE (SAM) AND NEW BITUMINOUS SURFACING (130MM) TO NEW LEVELS

REMOVE SURFACE COURSE. REPLACE WITH NEW BITUMINOUS SURFACING TO REVISED LEVELS

REMOVE SURFACE COURSE AND REPLACE WITH NEW BITUMINOUS SURFACE TO NEW LEVEL (CARRIAGEWAY AND FOOTWAY LEVELS TO BE FLUSH)

RAMP TO PROPOSED HEADWAY TREATMENT

PROPOSED 40mm HOT ROLLED ASPHALT SURFACE COURSE BUFF ANTI-SKID TO EXISTING LEVELS

C	14/06/2013	CDS	KEY, ROAD MARKINGS, PROPOSED VERBLINES AND PROPOSED TAXI STAND AMENDED	JO	AK
B	04/06/2013	CDS	CONTRA FLOW CYCLE LANE ADDED IN PANTON STREET AND SCHEME EXTENTS ADDED	JO	AK
A	15/05/2013	CDS	PARKING AND CYCLING AMENDMENTS	JO	AK
REV	DATE	BY	DESCRIPTION	CHK	APD

DRAWING STATUS

INITIAL DESIGN

West One

West One Infrastructure Services
10th Floor 64 Victoria Street London SW1E 6QP
Tel: +44 (0) 20 7811 6300 Fax: +44 (0) 20 7811 6301
<http://www.westonejr.co.uk>

CLIENT

City of Westminster
SAFE STREETS
City Commissioner of Transportation

PROJECT

PICCADILLY TWO WAY SCHEME PART 2
HAYMARKET / LOWER REGENT ST & WATERLOO PLACE

TITLE

HAYMARKET / LOWER REGENT ST & WATERLOO PLACE
SCHEME LAYOUT

SCALE @ A1	DATE	DESIGN/DRAWN	CAD CHECKED	CHECKED	APPROVED	SHT
1:500	09/05/2013	AR	CDS	JO	AK	A1
JOB No.	11677227		BRIEF/DSB No.		BR 13707	
DRAWING No.	11677227-01-SK1-01				REV.	C

S:\PROJECT BRIEFS\11677227 - Piccadilly 2 Way Regent\11 Drawings & Photos Drawings\02 Feasibility Sketches\11677227-01-SK1.dwg 14 Aug. 2013 - 15:56pm

This map is reproduced from Ordnance Survey material with the permission of Ordnance Survey on behalf of the Controller of Her Majesty's Stationary Office © Crown copyright. Unauthorised reproduction infringes Crown copyright and may lead to prosecution or civil proceedings. (WCO)(LA10009997)